

W. C. H.  
3187  
Reference Plan No. 718 dated 1851  
1851  
1851

# TORONTO

Plan to accompany the Returns called for  
by Board's Order dated 10<sup>th</sup> January 1851.  
Reference - Ordnance Boundaries coloured red.

*Wm. Gordon Captain  
Dist. Comd. Militia  
22 July 1851*

This portion of the Military Reserve (coloured green) has been  
leased to the Corporation of Toronto, as a

PARK

Toronto


*Magnetic Meridian*

Leased to James Duffey Esq.

- Reference  
New Barracks
- 1 Officers Quarters
  - 2 Soldier Barracks
  - 3 Hospital
  - 4 Canten
  - 5 Barrack stores & Equipments
  - 6 Stables
  - 7 Magazine
  - 8 Clothing store
  - 9 Wash house
  - 10 Ammunition Forge

Reference  
Old Fort

- A Soldier Barracks
- B " " " " " " " "
- C " " " " " " " "
- D " " " " " " " "
- E Officers Quarters
- F Magazine
- G Art. Establishment
- H Ordnance Store
- I Ammunition Store
- K Artillery Store
- L Guard House
- M Stables
- N Store Store
- O Gun shed
- P Stables and Ordnance store
- R Stable
- S Guard house and work shops
- T Engineers Store

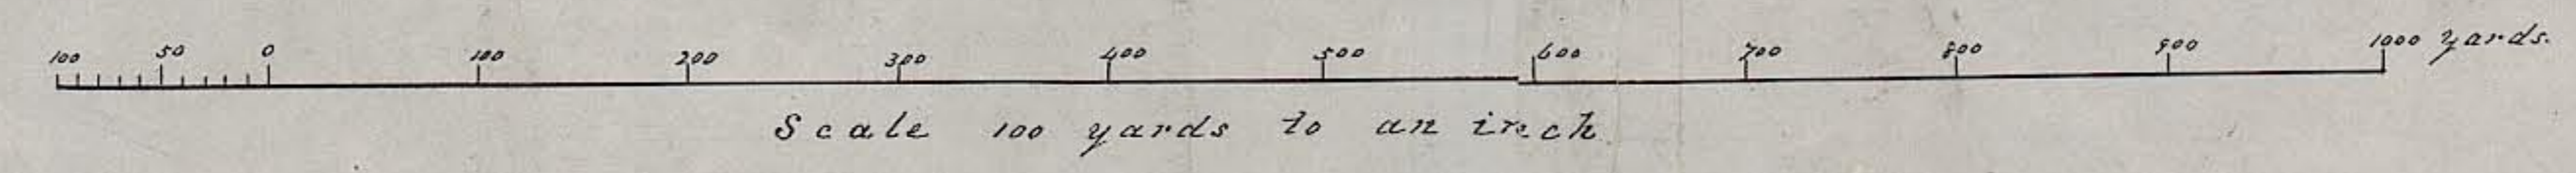

Copied by Wm. Mahony  
Foreman of works  
13/6/51  
From a plan (numbered 81) registered in the R<sup>d</sup> Engineer Office, Toronto.

*Wm. Gordon  
20<sup>th</sup> June 1851*

T.39  
1851

